




CAUTION:-
THIS LAYOUT IS LEGALLY VALID ONLY ON ITS RELEASE/ APPROVAL BY THE CONCERNED GRAMPANCHAYAT UNDER SECTION 113(b) TELANGANA PANCHAYAT RAJ ACT 2018 (Act no 5 / 2018) AS COMMENCED WIDE G.O Ms.No.22 PR & RD Dt.18-04-2018 AND UNDER RULE 11 (3)OF G.O.67 PR & RD DT: 26-02-2002 ON FULLFILMENT OF ALL LAYOUT CONDITIONS. ANY TRANSACTIONS PRIOR TO THE ABOVE IS ILLEGAL.


RACHAKONDA G.P.
EXTRACT OF VILLAGE MAP
SITE U/R :

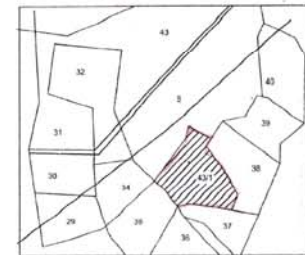

REFERENCE:
LAYOUT BOUNDARY [Red line]
EXISTING ROADS [Yellow line]
PROPOSED ROADS [Pink line]
MORTGAGE AREA [Hatched pattern]

AREAS:

TOTAL LAYOUT AREA	AC 33.000 CENTS.	159720.00 SQYDS
SITE RESERVED FOR OPEN SPACE (PARK) (10.0007%)	AC 3.300 CENTS.	15972.00 SQYDS
ROADS AREA (30.03%)	AC 9.911 CENTS.	48935.26 SQYDS
PLOTTED AREA (59.94%)	AC 19.782 CENTS.	95744.88 SQYDS
MORTGAGE AREA (15.77%) ON PLOTTED AREA (FROM PLOT NOS.92 TO 100, 108 TO 159)	AC 3.12 CENTS.	14361.73 SQYDS
NO. OF PLOTS		406

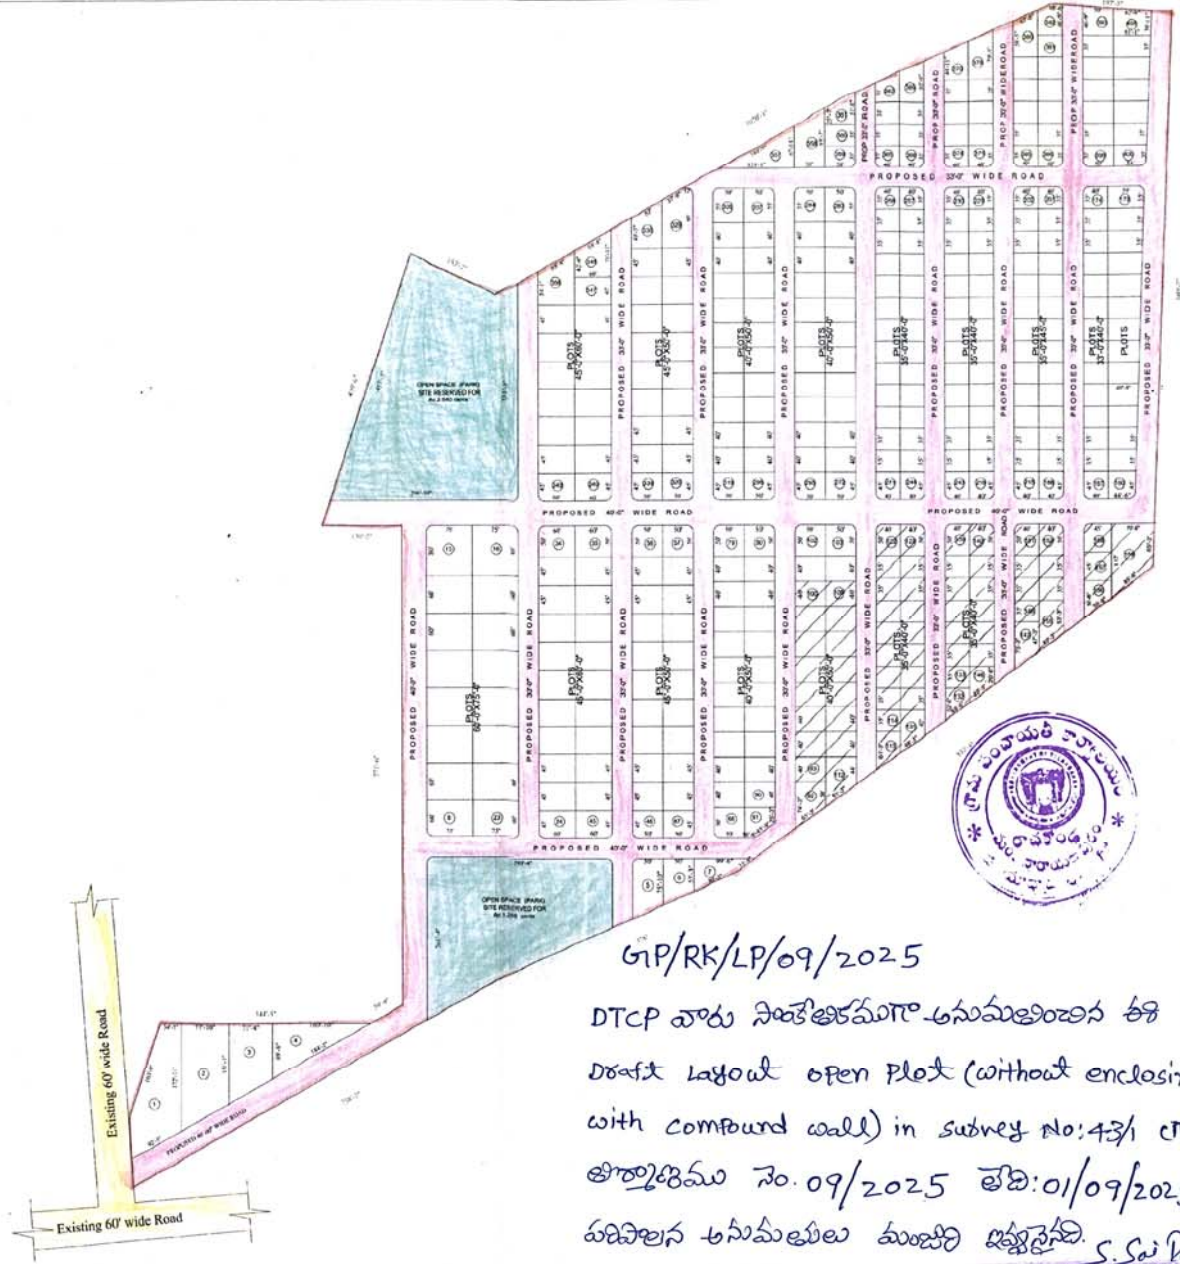

GA/RK/LP/09/2025

తేది: 04/09/2025

DTCP వారు నిజకౌతుకమూలం అనుమతింపాలన ఈ ప్లాను యకారము ద్వారా layout open plot (without enclosing the site with compound wall) in subwy No: 43/1 గాను పంచాయత్య తొత్తొడిమ సం. 09/2025 తేది: 01/09/2025 యకారము పరిపాలన అనుమతులు మంజూరి చేస్తున్నాము. S. Sai Pan

Panchayat Secretary
Rachakonda Grampanchayat
Narayanapur Mandal
Yadadri Bhuvanagiri D.T.C.

RACHAKONDA GRAMPANCHAYAT

DRAFT TECHNICAL LAYOUT PATTERN FOR RESIDENTIAL PLOTS IN SY.NO'S 43/1 OF RACHAKONDA VILLAGE, NARAYANPET MANDAL YADADRI BHUVANAGIRI DISTRICT.

SCALE: 1"=100'-0"

ASSISTANT DIRECTOR [Signature]
DEPUTY DIRECTOR [Signature]
JOINT DIRECTOR [Signature]
DIRECTOR OF TOWN & COUNTRY PLANNING [Signature] B.E., M.U.R.P. GOVERNMENT OF TELANGANA.